
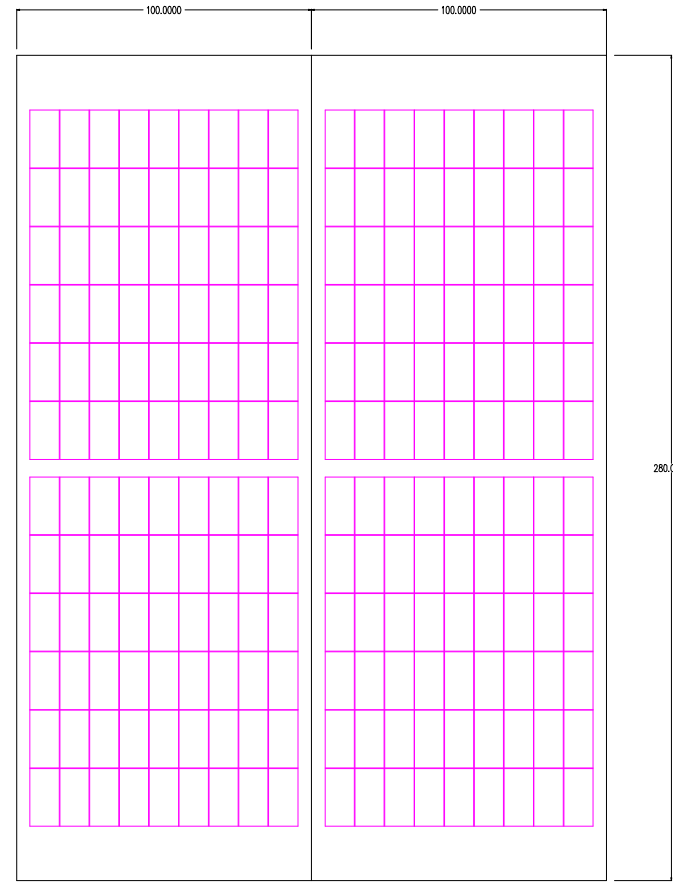
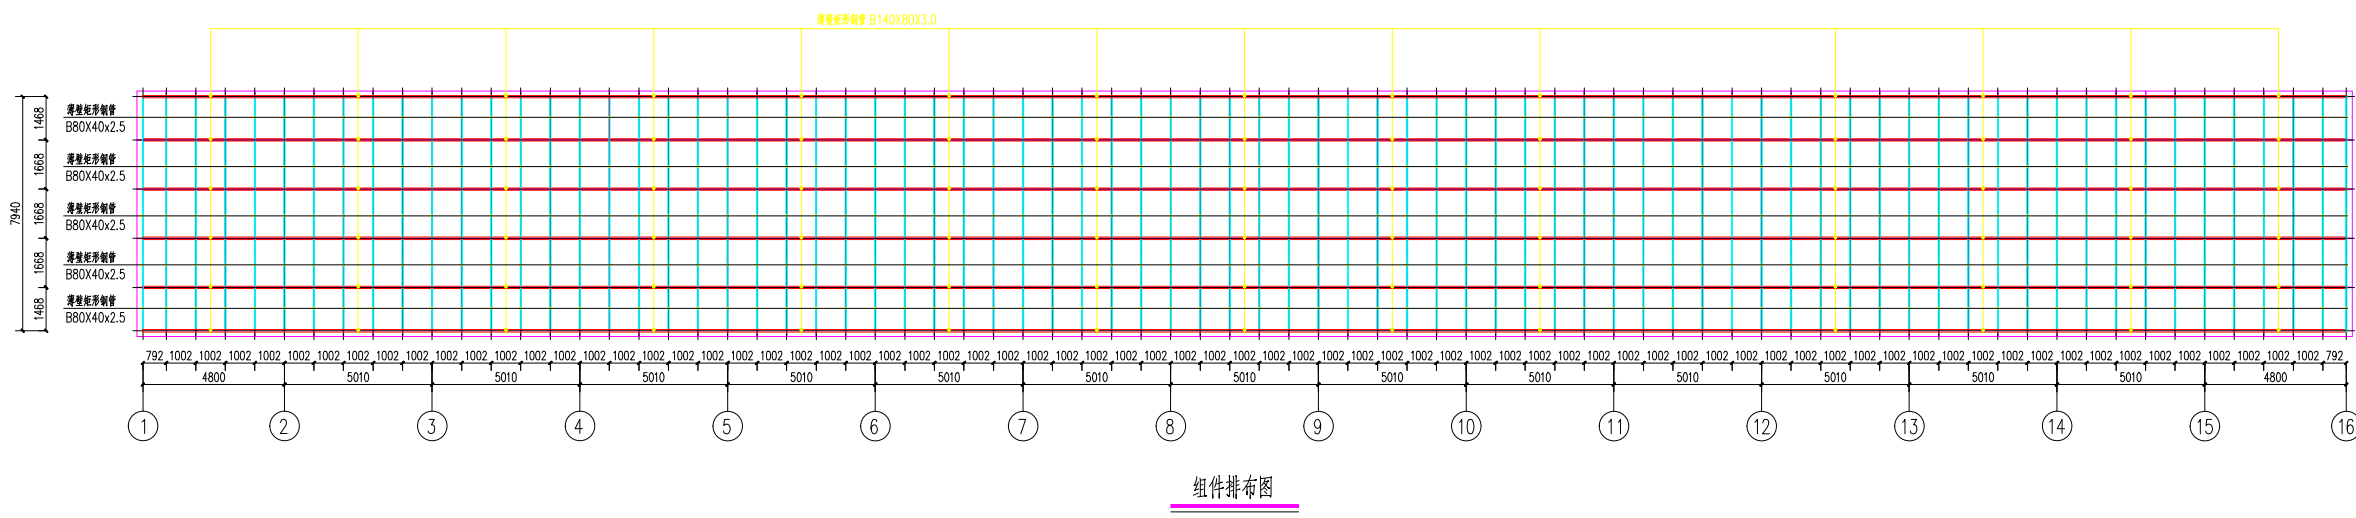
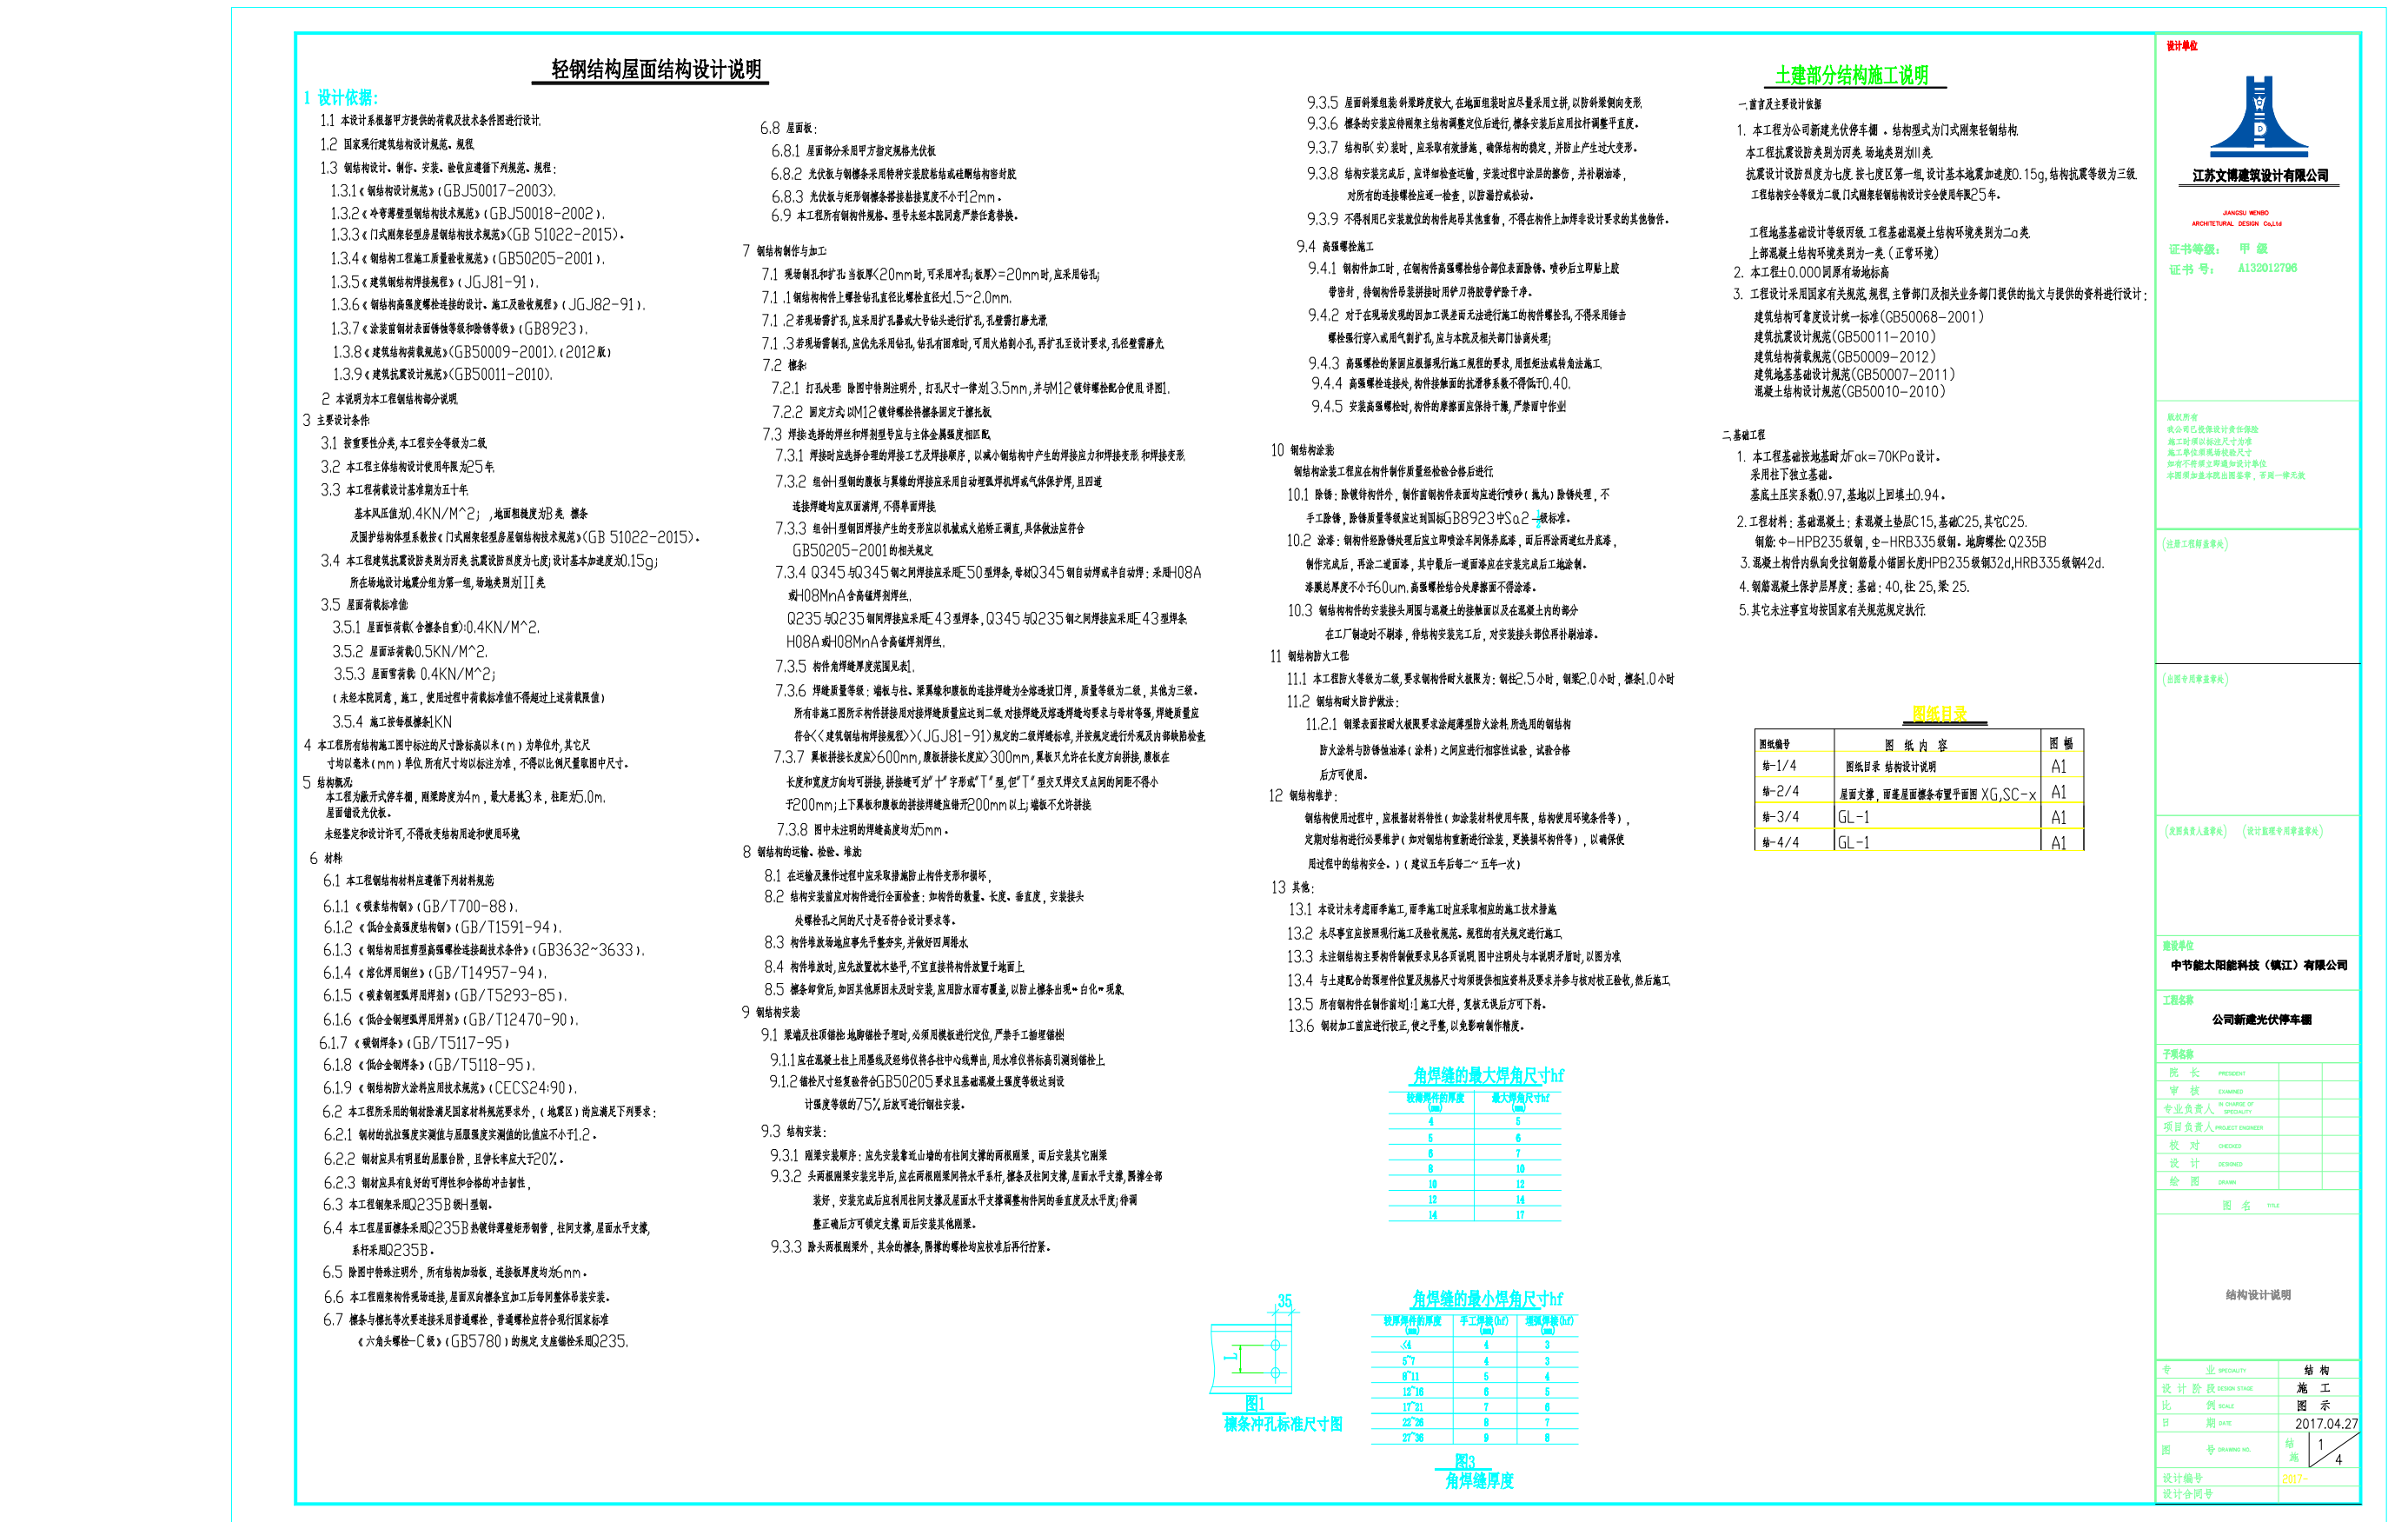
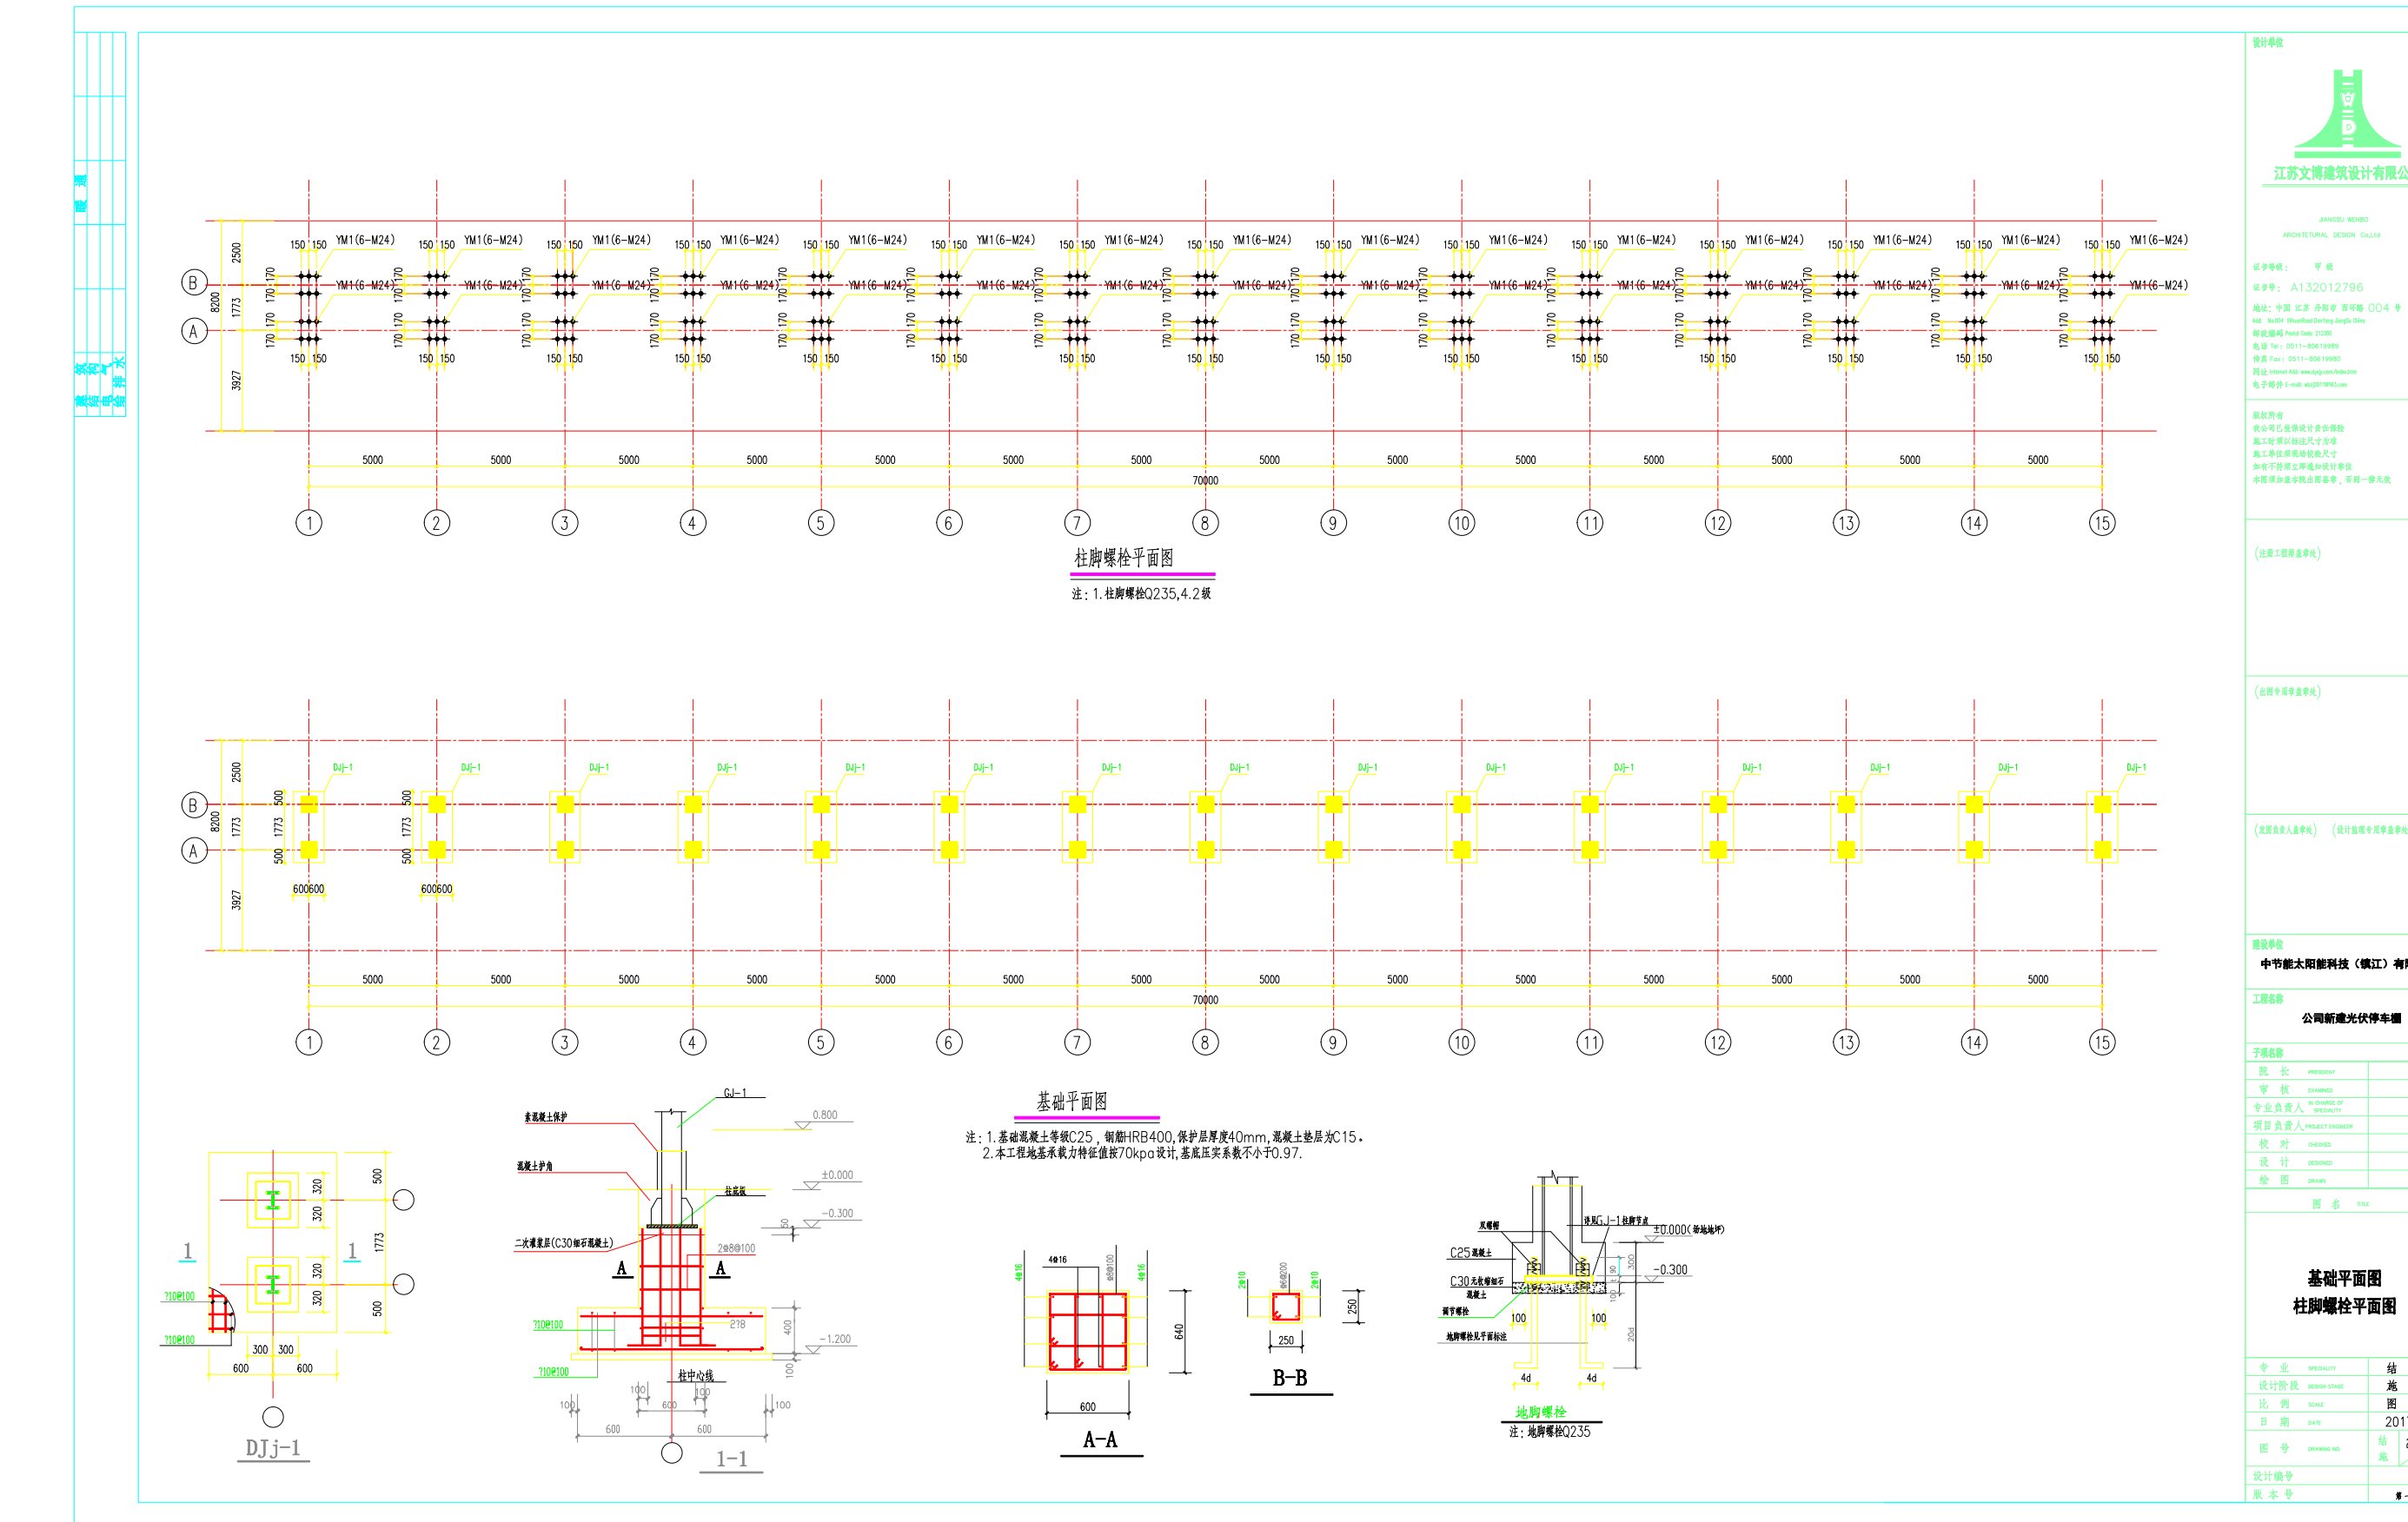
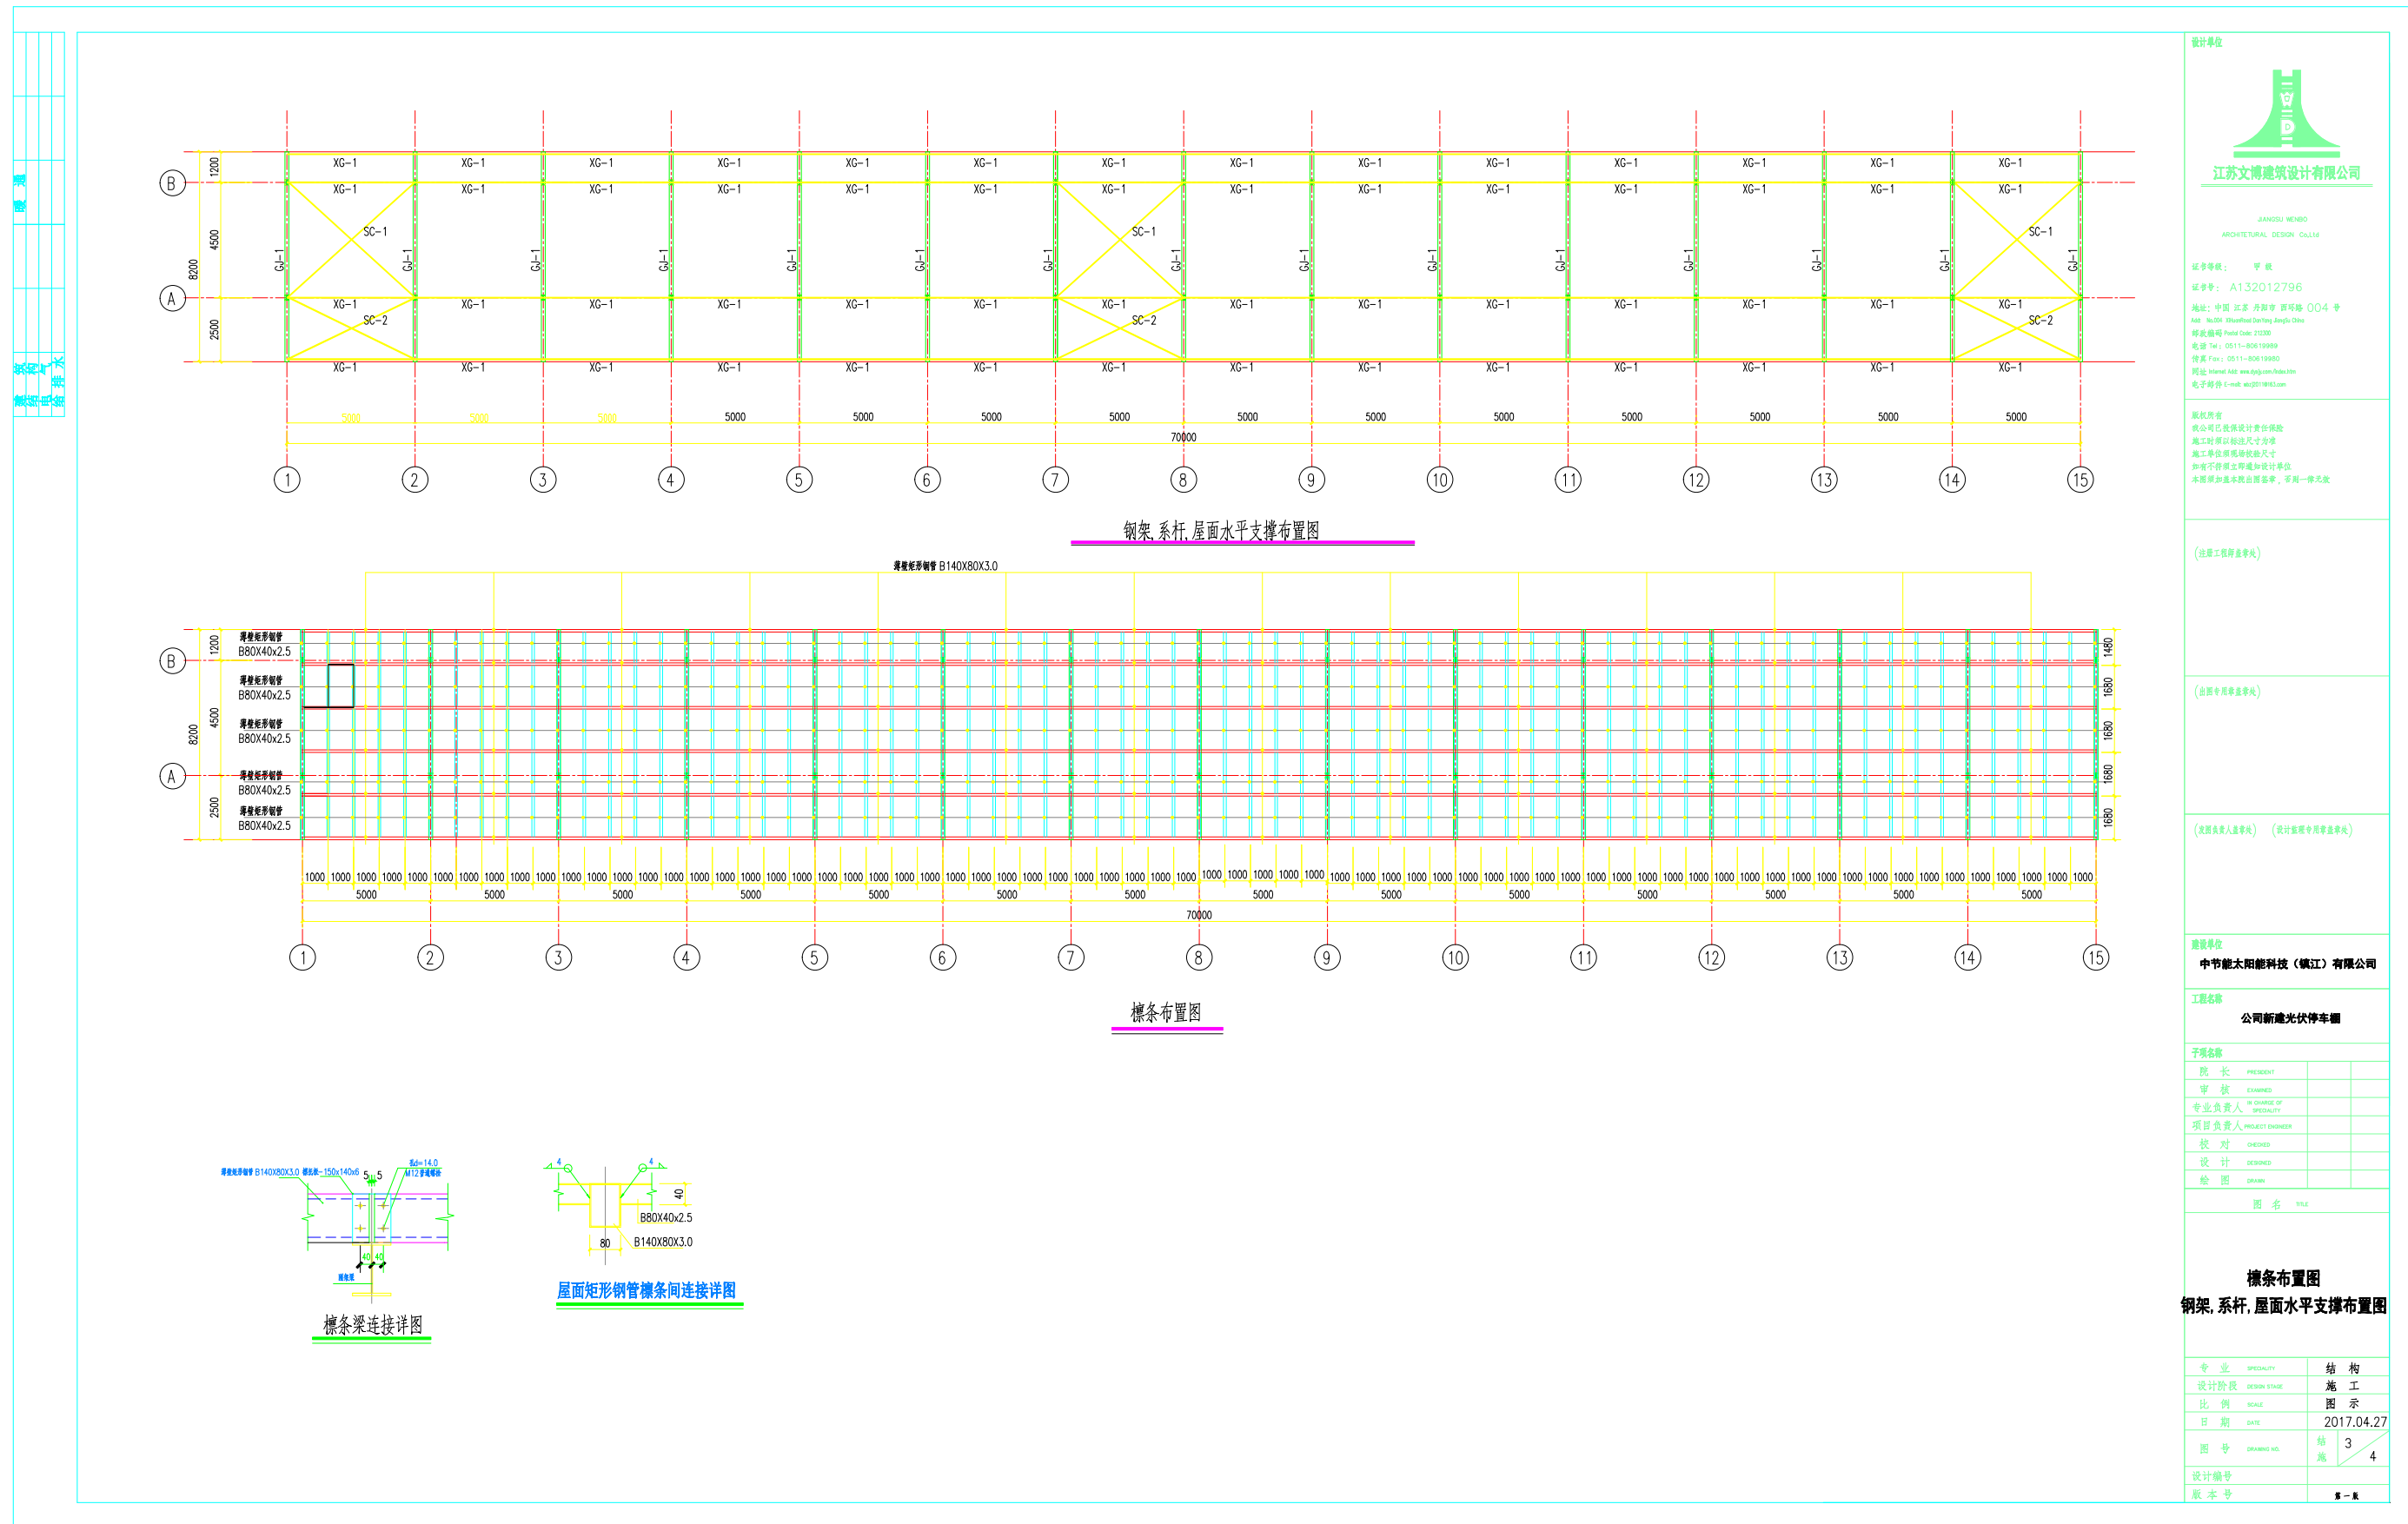


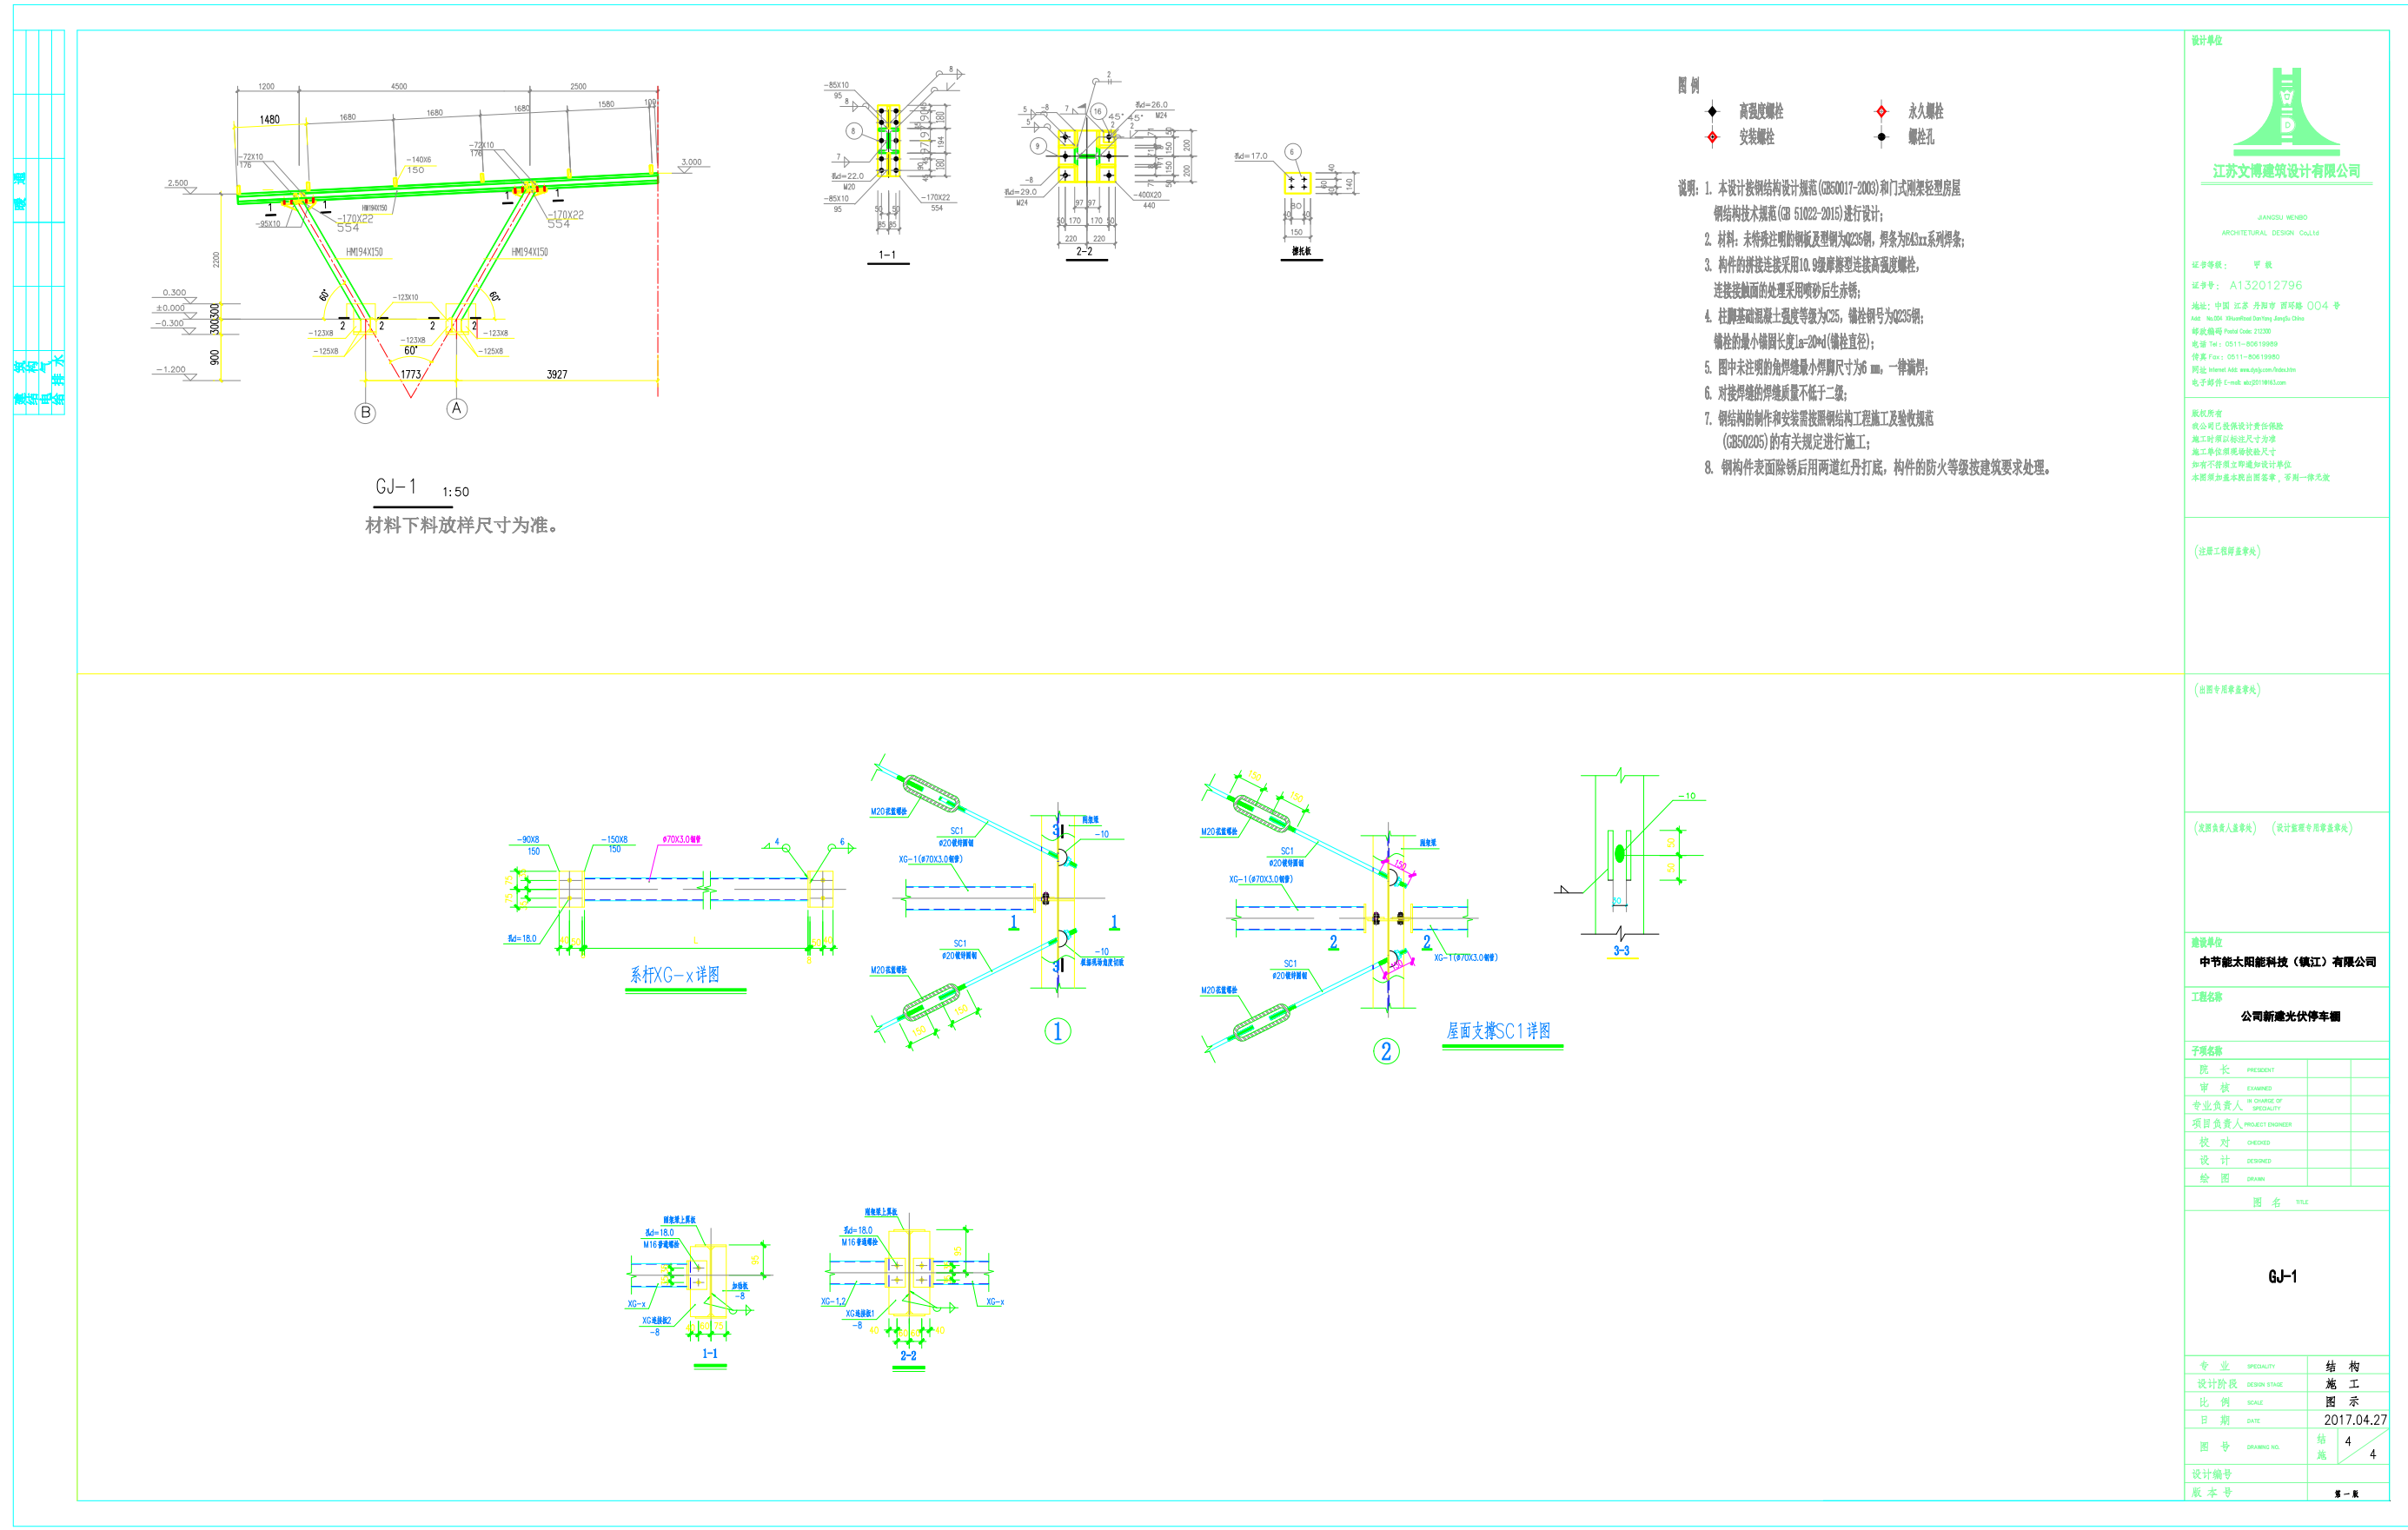

M2成品雨棚（216块）